
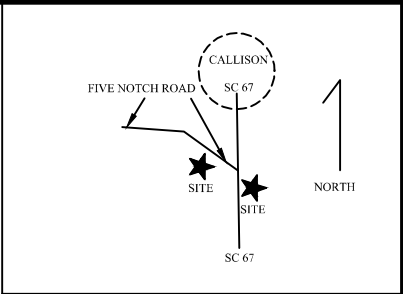


Line Table		
Line #	Length	Direction
L1	944.89	N65° 19' 43"E
L2	360.07	N58° 56' 09"E
L3	272.10	N59° 53' 06"E
L4	86.63	S59° 26' 35"E
L5	164.69	S62° 02' 58"E
L6	183.88	S62° 47' 37"E
L7	252.55	S63° 16' 10"E
L8	162.65	S60° 59' 33"E
L9	96.39	S59° 29' 56"E
L10	43.33	S59° 29' 56"E
L11	98.63	S46° 40' 12"E
L12	141.49	S36° 29' 27"E
L13	117.11	S31° 59' 15"E
L14	596.13	S30° 53' 08"E
L15	113.48	S30° 52' 28"E
L16	125.97	S34° 13' 57"E
L17	350.95	S23° 52' 27"E
L18	397.41	S24° 36' 41"E
L19	813.84	S1° 23' 30"W
L20	826.76	N26° 57' 01"W
L21	37.29	S27° 10' 58"E
L22	9.02	S54° 04' 09"E
L23	23.57	N52° 33' 54"E
L24	1524.00	S49° 23' 08"E
L25	379.41	S24° 49' 10"E
L26	166.87	S26° 28' 03"E
L27	1408.72	S63° 59' 46"W
L28	574.81	S39° 44' 53"W
L29	934.15	S45° 51' 48"W
L30	946.86	N52° 42' 25"W
L31	1171.29	N52° 42' 25"W
L32	613.83	N56° 28' 17"W
L33	132.90	N56° 28' 17"W
L34	1787.91	N53° 57' 48"W
L35	158.51	S65° 09' 47"W
L36	51.93	S23° 13' 21"E
L38	1706.69	S45° 49' 07"W
L39	14.53	S40° 59' 40"E
L40	27.85	S36° 34' 23"E
L41	299.49	S50° 14' 13"E
L42	441.11	S50° 02' 36"E
L43	46.73	S2° 44' 44"W
L44	93.20	S0° 34' 51"W
L45	335.47	S5° 35' 47"E

Curve Table				
Curve #	Radius	A Length	CHORD L	CHORD DIR
C1	1704.16	332.01	331.49	S69° 10' 40"E
C4	1560.20	248.04	247.77	N69° 27' 02"W
C5	762.35	165.95	165.63	N52° 47' 38"W
C7	3405.59	346.75	346.60	S17° 29' 12"E
C8	1672.09	222.87	222.71	N21° 07' 58"W
C9	1672.09	576.96	574.11	N7° 25' 45"W

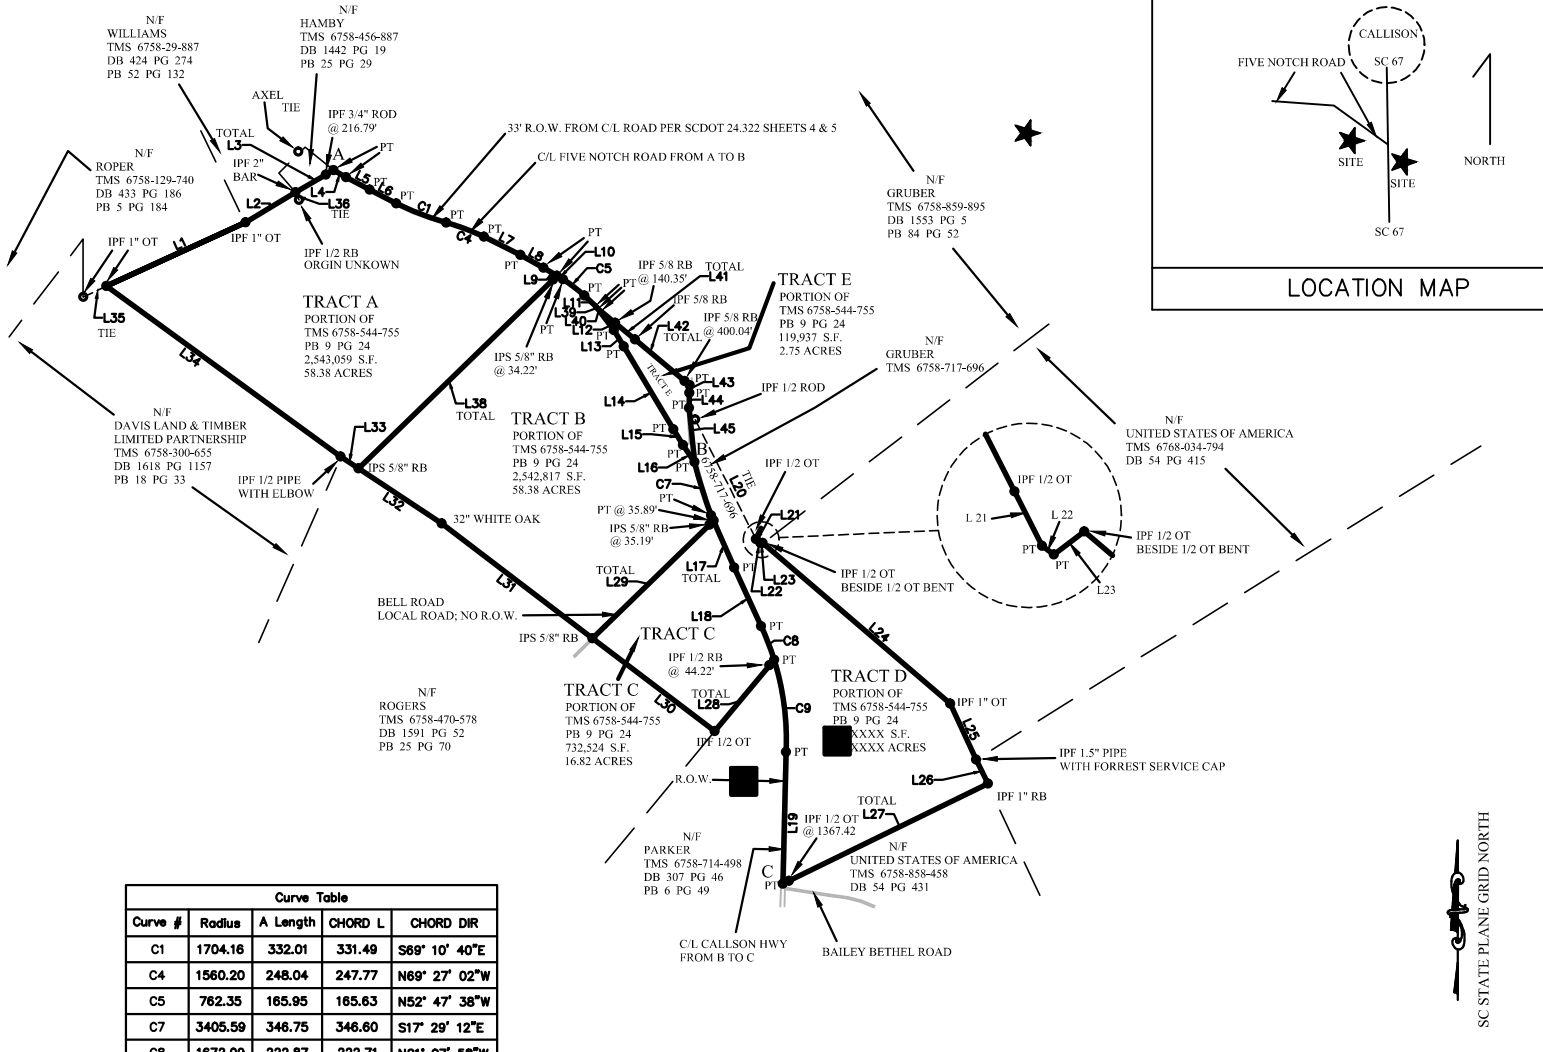

PURPOSE OF SURVEY
 SURVEY OF TMS 6758-544-755 WITH
 DIVISION INTO TRACTS A THRU E

I HEREBY STATE THAT TO THE BEST OF MY KNOWLEDGE, INFORMATION, AND BELIEF, THE SURVEY SHOWN HEREON WAS MADE IN ACCORDANCE WITH THE REQUIREMENTS OF THE "MINIMUM STANDARDS OF PRACTICE MANUAL FOR SURVEYING IN SOUTH CAROLINA", AND MEETS OR EXCEEDS THE REQUIREMENTS FOR A CLASS "M" SURVEY AS SPECIFIED THEREIN; ALSO THERE ARE NO VISIBLE ENCROACHMENTS OR PROJECTIONS OTHER THAN SHOWN.

TEMPLETON LAND SURVEYING, INC.
 12 SPRING ROAD
 LAURENS, SOUTH CAROLINA 29304
 803-971-0910
 E-mail: info@templetonlandsurveying.com

TEMPLETON LAND SURVEYING, INC.
 CERT. OF AUTHORIZATION # 5519

PLS: ROBERT S. TEMPLETON
 PLS NO: 25753

**SURVEY FOR
 PARKER LAND MANAGEMENT
 & DEVELOPMENT, INC**
 SEE PURPOSE OF SURVEY
 SOUTH OF CALLISON
 GREENWOOD COUNTY

TRACT A 58.38
 TRACT B 58.38
 TRACT C 16.82
 TRACT D XXXX
 TRACT E 2.75
 ACERAGE INCLUDES ROAD R.O.W.
 SEE PURPOSE OF SURVEY
 0' 250' 500' 1000'
 SCALE: 1"=0'



PRELIMINARY

SC STATE PLANE GRID NORTH