

NOTES:
ALL CORNERS MARKED WITH
IRON PINS.


SURVEYED BY
LARRY THOMAS
MIKE WELLS



SOUTH CAROLINA
GREENWOOD COUNTY



PLAT SHOWING PROPERTY OF THE LATE
LIZZIE JONES MORSE, DIVIDED AND PARTITIONED
AS SHOWN, LOCATED EAST OF THE TOWN
OF NINETY SIX.

DATE: JULY 28, 1978
SCALE: 1" = 200.0'

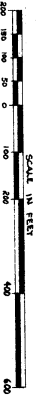

CHECKED AND APPROVED BY
G. L. MARSHALL JR., P.E. 1 L.S. #612
GREENWOOD, SOUTH CAROLINA

Filed this 7th day of July 1978
and recorded in Vol. 110 Page 150
of the records of the
C.C.P. and C.C.B.

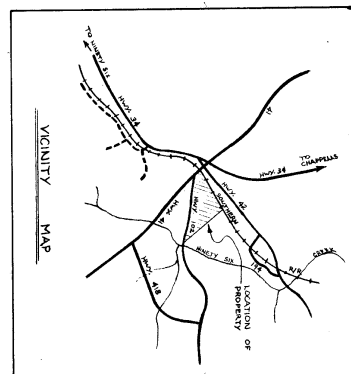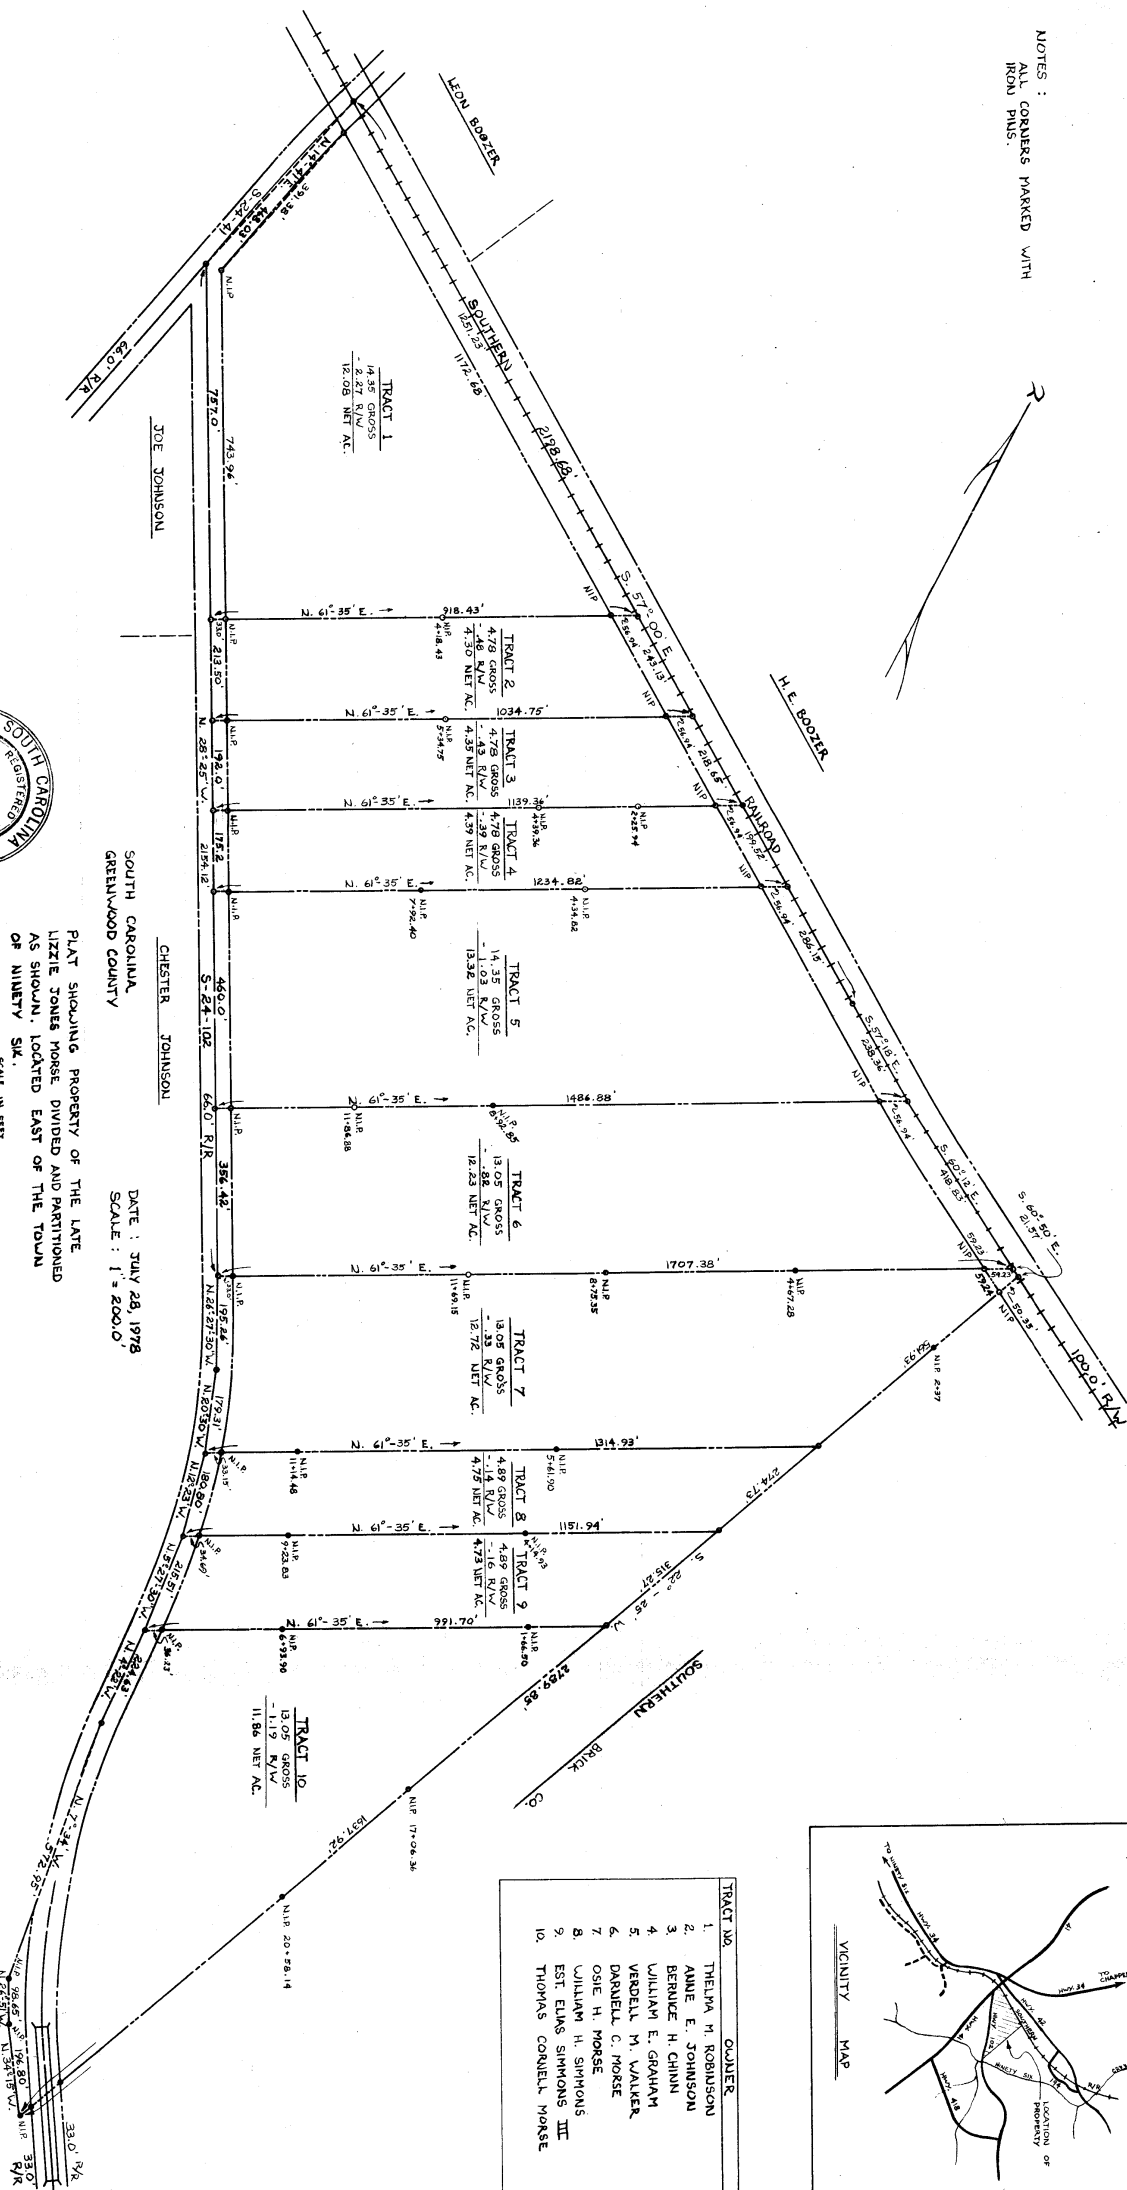

TRACT NO.	OWNER
1.	THELMA M. ROBINSON
2.	ANNE E. JOHNSON
3.	BERNICE H. CHINN
4.	WILLIAM E. GRAHAM
5.	VERDELL M. WALKER
6.	DANIELL C. MORSE
7.	OSIE H. MORSE
8.	WILLIAM H. SIMMONS
9.	EST. ELMS SIMMONS III
10.	THOMAS CORNELL MORSE