


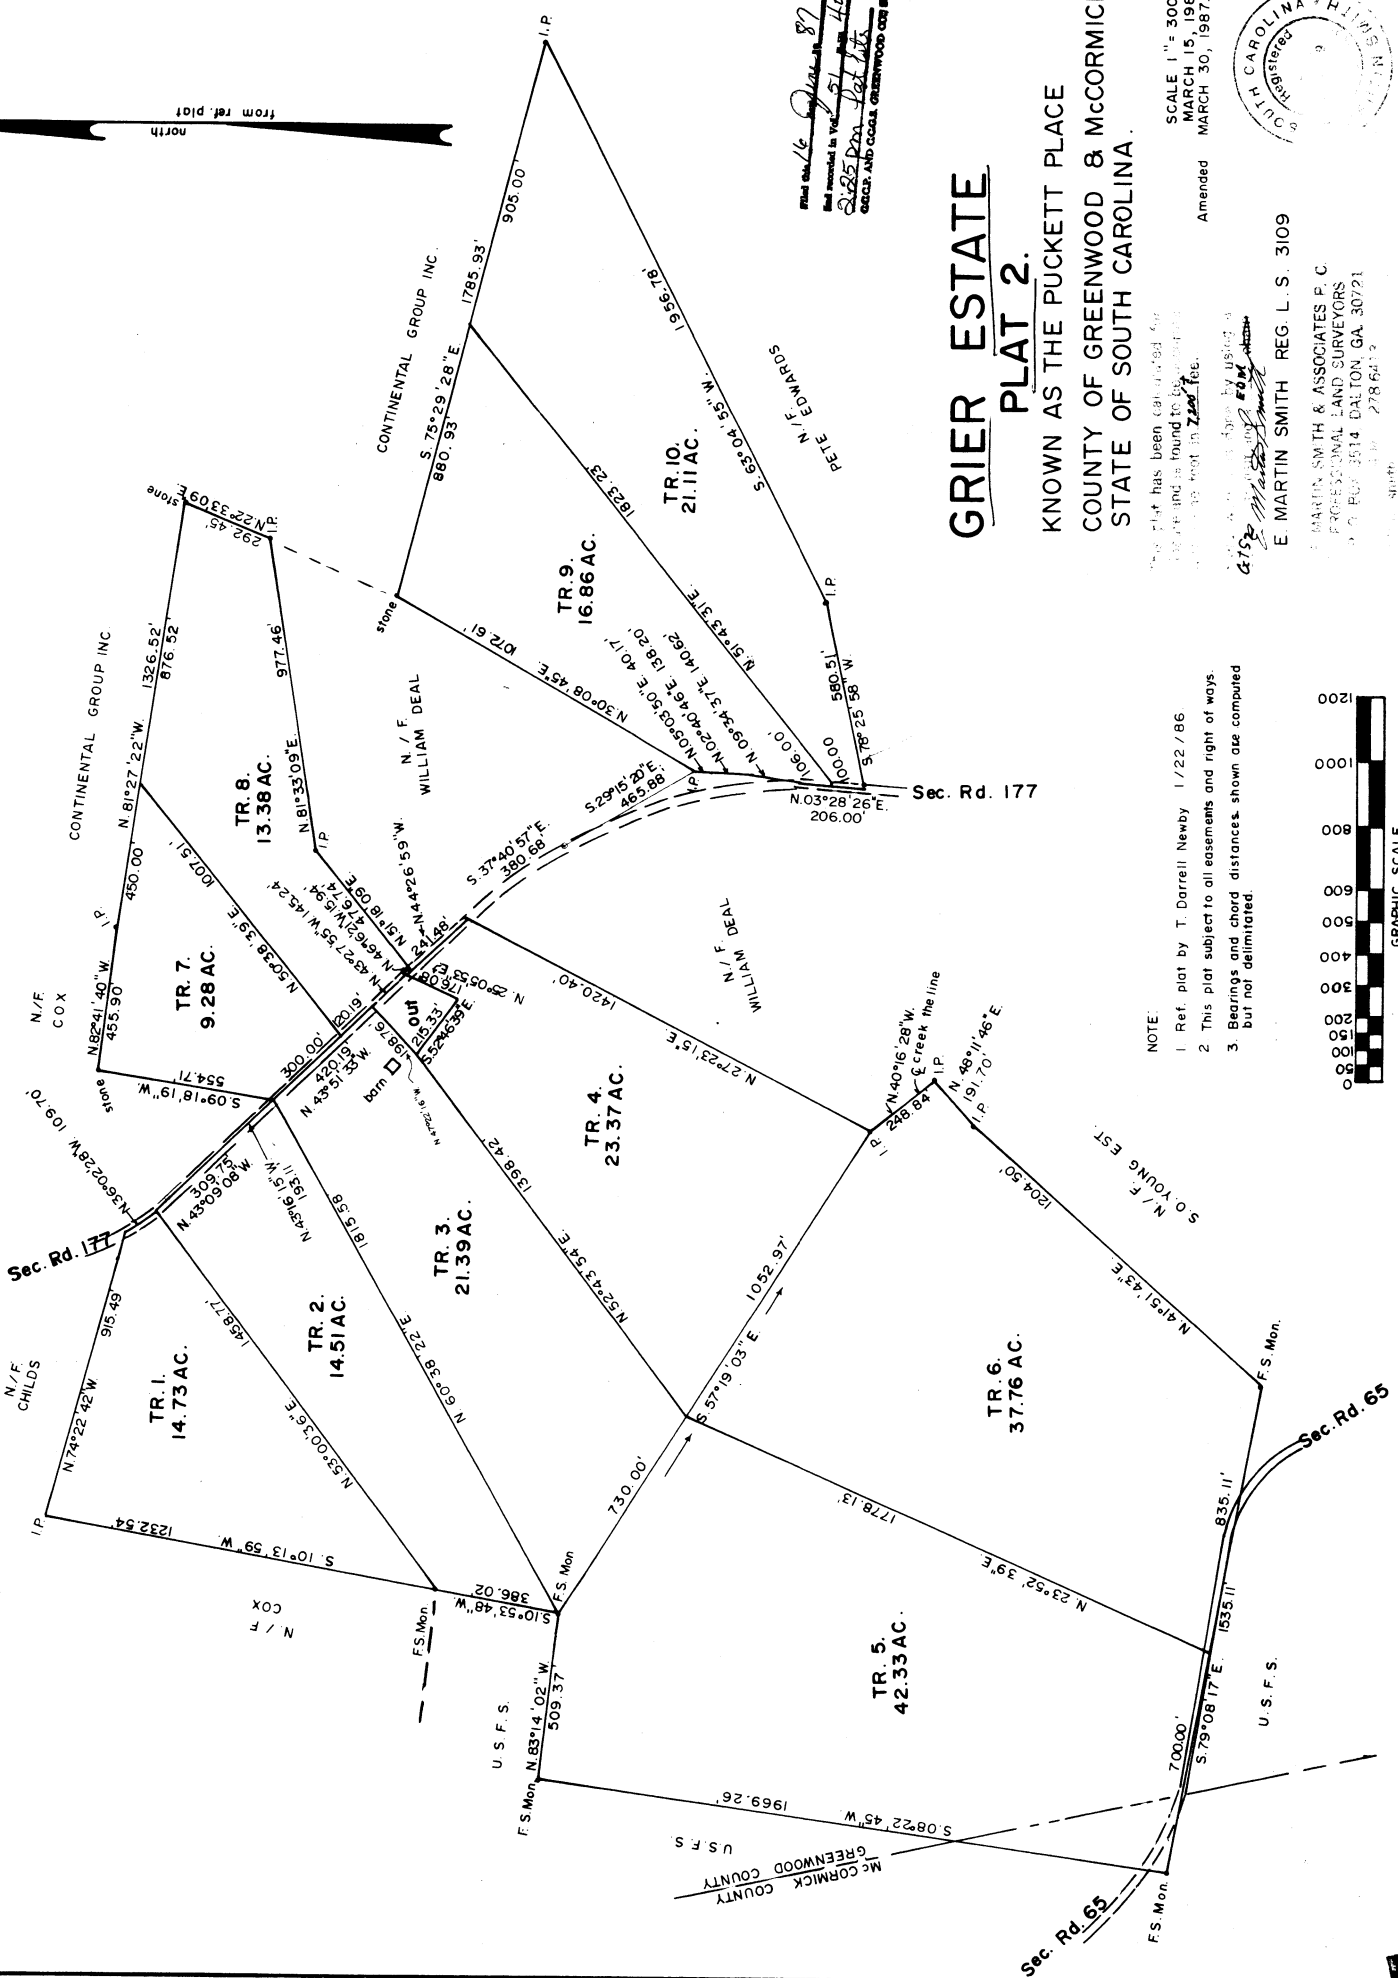

GRIER ESTATE
PLAT 2.
KNOWN AS THE PUCKETT PLACE
COUNTY OF GREENWOOD & MCCORMICK
STATE OF SOUTH CAROLINA.

SCALE 1" = 300'
MARCH 15, 1987
MARCH 30, 1987.




E. MARTIN SMITH REG. L. S. 3109

E. MARTIN SMITH & ASSOCIATES P. C.
REGISTERED LAND SURVEYORS
P.O. BOX 3514 DALTON, GA. 30721
Tel. 278-6412

This plat has been calculated for
the purpose of being found to be correct
and true by the State of South Carolina.

Witness my hand and seal this 15th day of March, 1987.

- NOTE:
1. Ref. plat by T. Darrell Newby 1/22/86.
 2. This plat subject to all easements and right of ways.
 3. Bearings and chord distances shown are computed but not delimited.

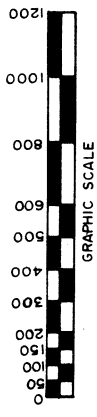

Filed for 16 Days 87
Not recorded in Vol. 51 Page 45
2025 Rem. Plat Ltr.
GREENWOOD & MCCORMICK