




INTERNATIONAL
PAPER COMPANY

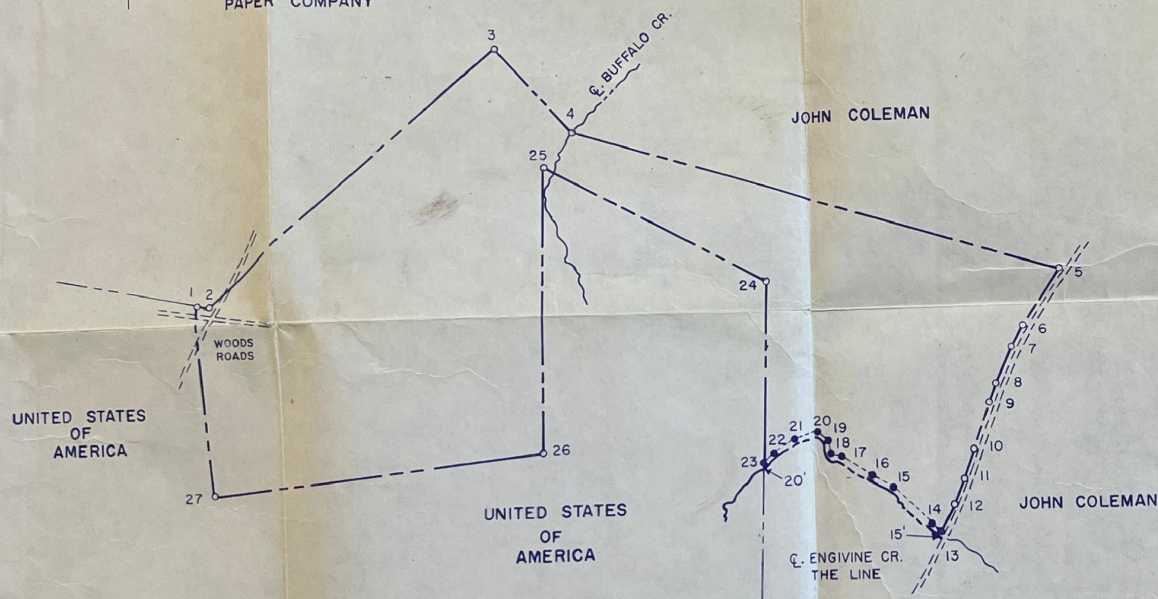


LEGEND

- TRAVERSE LINE AND POINT
---○--- PROPERTY LINE AND CORNER

AREA TABULATION

AREA WITHIN TRAVERSE	196.48 ACRES
AREA BETWEEN TRAVERSE & C. ENGINE CREEK	(+) 0.15 ACRES
NET AREA	196.63 ACRES

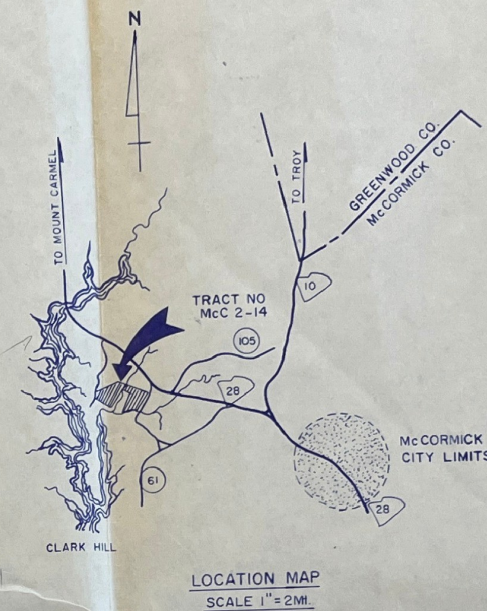

LINE	BEARING	DISTANCE
1-2	S 83° - 00' E	81.62'
2-3	N 48° - 59' E	2633.71'
3-4	S 41° - 30' E	781.21'
4-5	S 72° - 44' E	3497.53'
5-6	S 33° - 48' W	474.28'
6-7	S 30° - 15' W	158.79'
7-8	S 25° - 12' W	273.18'
8-9	S 22° - 50' W	140.06'
9-10	S 19° - 05' W	326.55'
10-11	S 19° - 56' W	208.58'
11-12	S 23° - 04' W	192.58'
12-13	S 32° - 41' W	220.10'
13-14	N 57° - 19' W	76.90'
14-15	N 45° - 43' W	378.50'
15-16	N 59° - 09' W	166.21'
16-17	N 55° - 11' W	246.73'
17-18	N 72° - 13' W	85.48'
18-19	N 09° - 21' W	83.16'
19-20	N 45° - 35' W	102.95'
20-21	S 77° - 32' W	181.15'
21-22	S 58° - 22' W	170.35'
22-23	S 48° - 02' W	85.17'
23-24	N 02° - 06' E	1257.15'
24-25	N 61° - 12' W	1711.66'
25-26	S 00° - 35' W	1964.79'
26-27	S 84° - 01' W	2324.82'
27-1	N 00° - 49' W	1279.49'

STATE _____ COUNTY _____
PLAT RECORDED IN CLERK OF
COURT RECORDS, 19 _____
PLAT BOOK _____ PAGE _____

DAVIS & FLOYD ENGINEERS, INC.
GREENWOOD, S. C.

CARLAND, INC.
TRACT NO. McC 2-14

PLAT OF PROPERTY
LOCATED
McCORMICK COUNTY, SOUTH CAROLINA

DRAWN: R. H. B.
CHECKED: N. M. H.
APPROVED: E. I. D.

SCALE:
1" = 660'
DATE:
SEP. 29, 1966

NO. _____ REVISION _____ CHKD. DATE _____

SURV. BY: _____ REG. NO. 1574

OWNER

DRAWING TITLE