


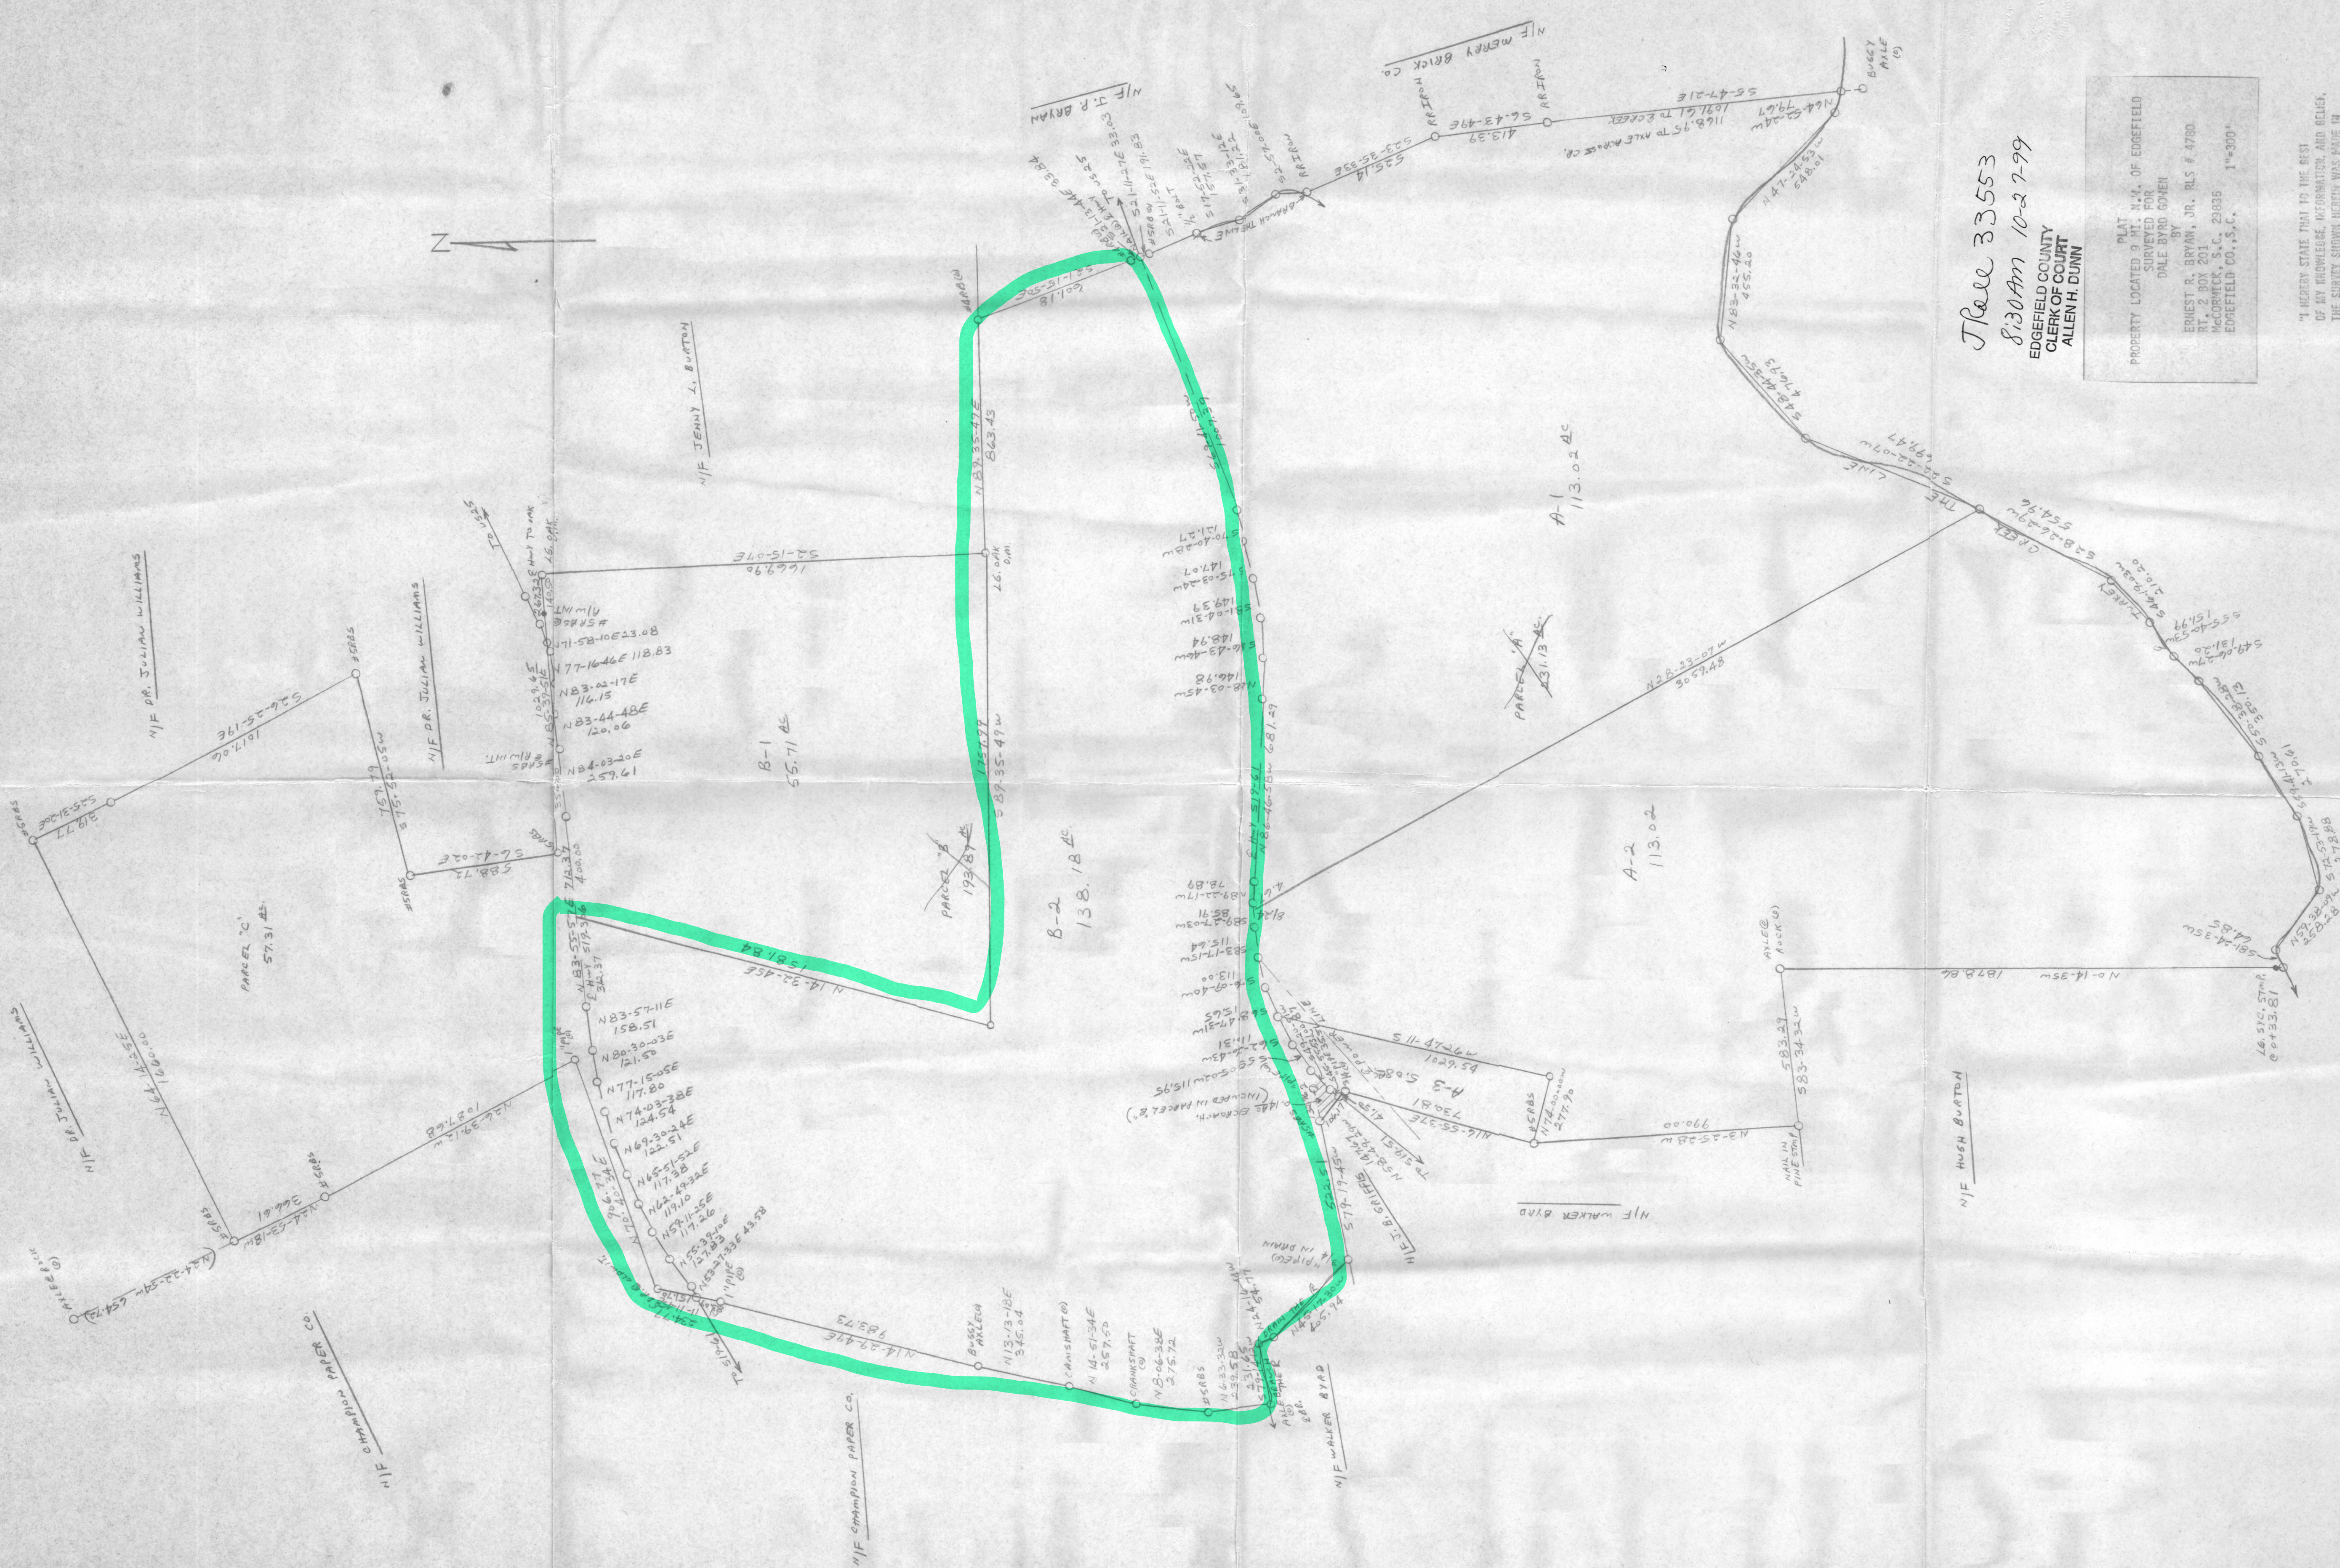

Trace 33553
8:30 AM 10-2-99
EDGEFIELD COUNTY
CLERK OF COURT
ALLEN H. DUNN

PLAT
PROPERTY LOCATED 9 MI. N.W. OF EDGEFIELD
SURVEYED FOR
DALE BYRD GUYEN
BY
ERNEST R. BRYAN, JR. PLS # 4780
DT 2 NOV 2011
McCOMBS S.C. 29835
EDGEFIELD CO., S.C. 1"=300'

"I HEREBY STATE THAT TO THE BEST
OF MY KNOWLEDGE, INFORMATION, AND BELIEF,
THE SURVEY SHOWN HEREIN WAS MADE IN
ACCORDANCE WITH THE REQUIREMENTS OF THE
APPROPRIATE STANDARDS MANUAL FOR THE PRACTICE
OF LAND SURVEYING IN SOUTH CAROLINA, AND
MEETS OR EXCEEDS THE REQUIREMENTS FOR A
CLASS 'B' SURVEY AS SPECIFIED THEREIN.
ALSO THERE ARE NO VISIBLE ENCROACHMENTS OR
PROJECTIONS OTHER THAN SHOWN."

Ernest R. Bryan
2-22-98
PLAT REVISED 7-13-99
TO SHOW PARCELS B-1, B-2, A-1, A-2, & A-3
EAB